





Isometric View




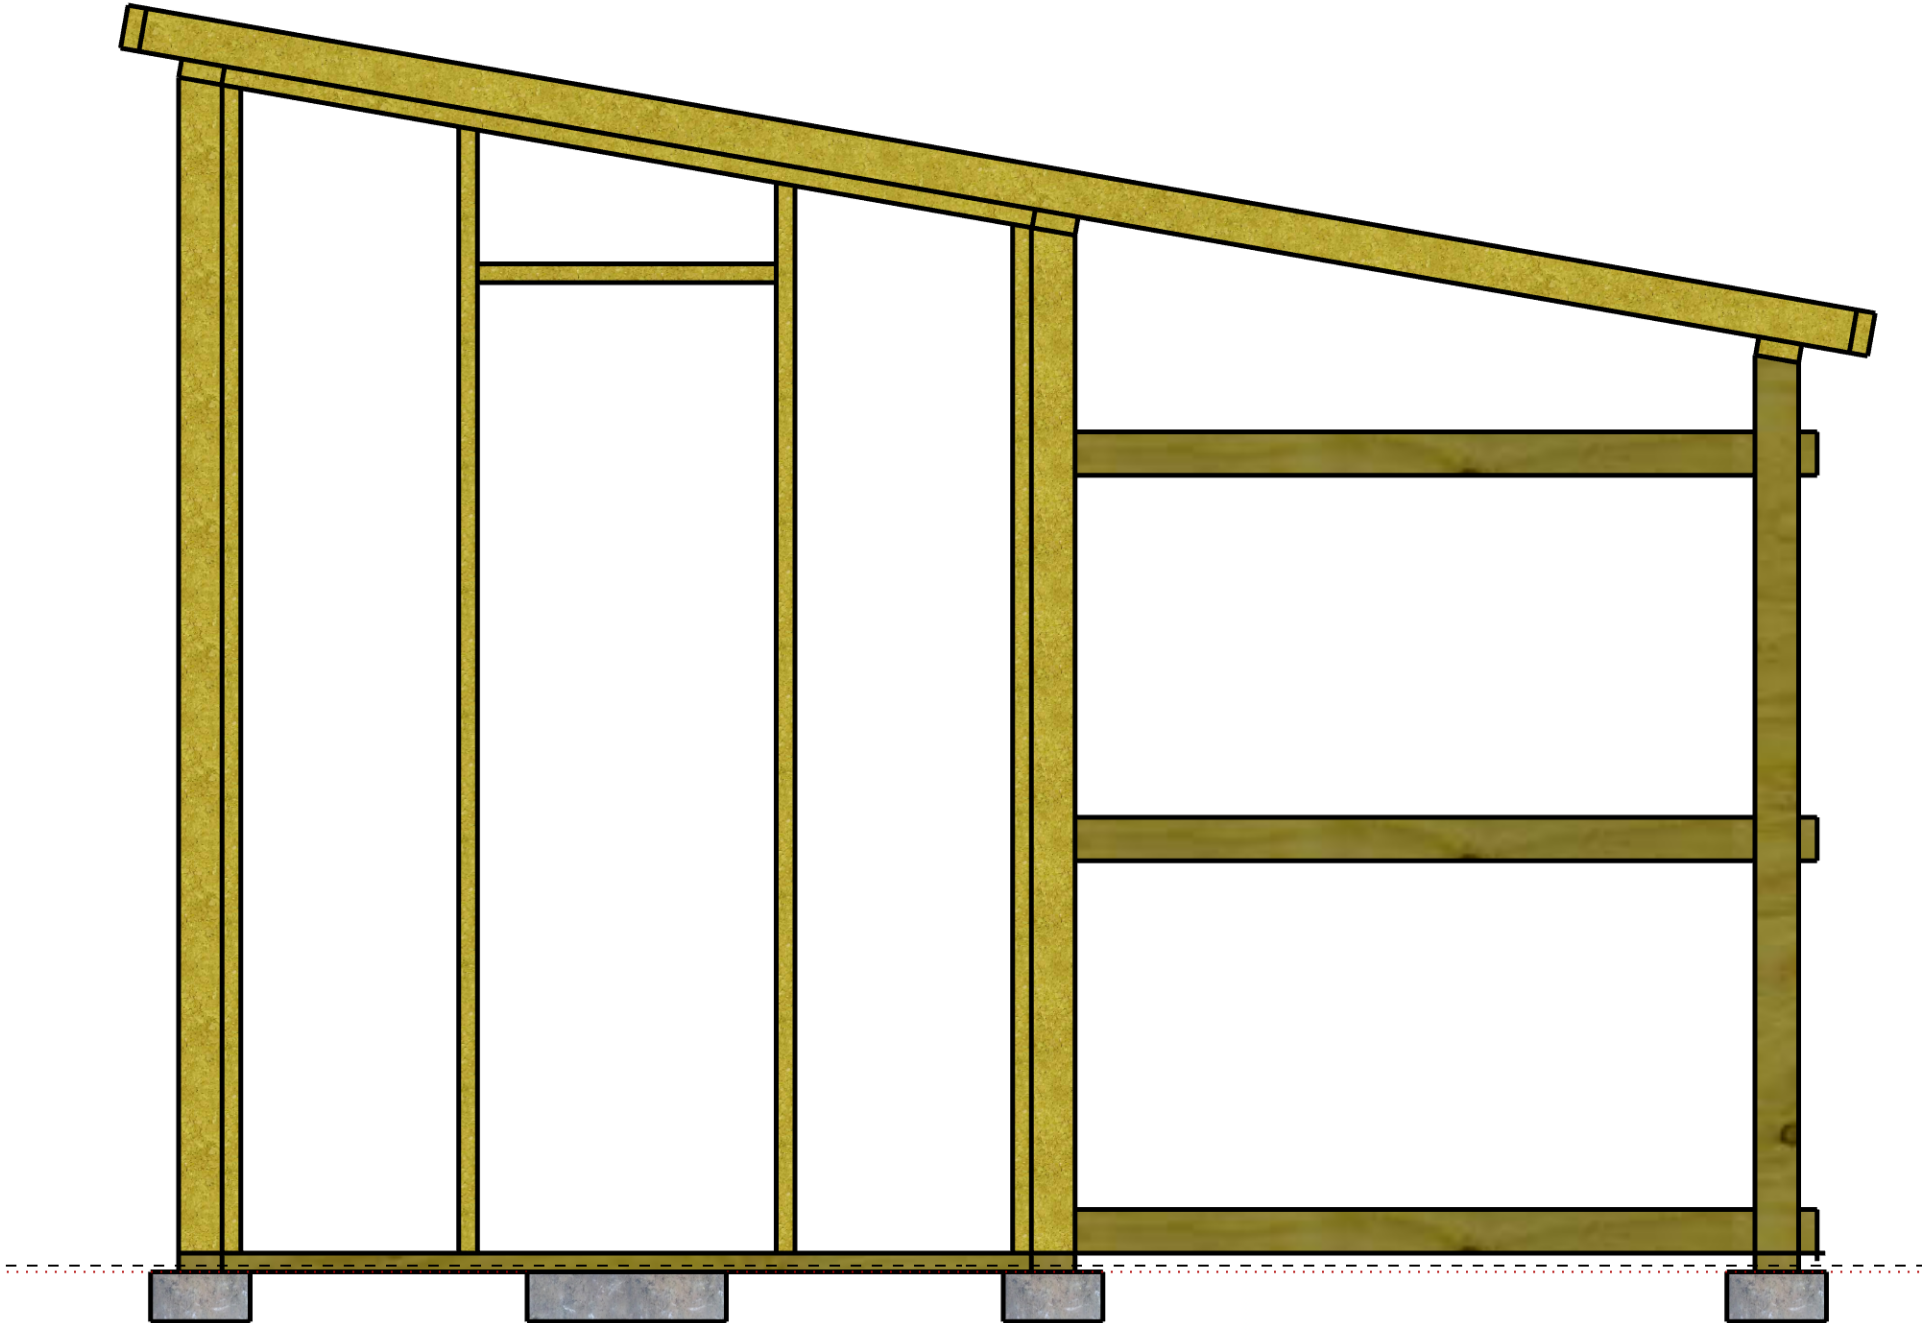


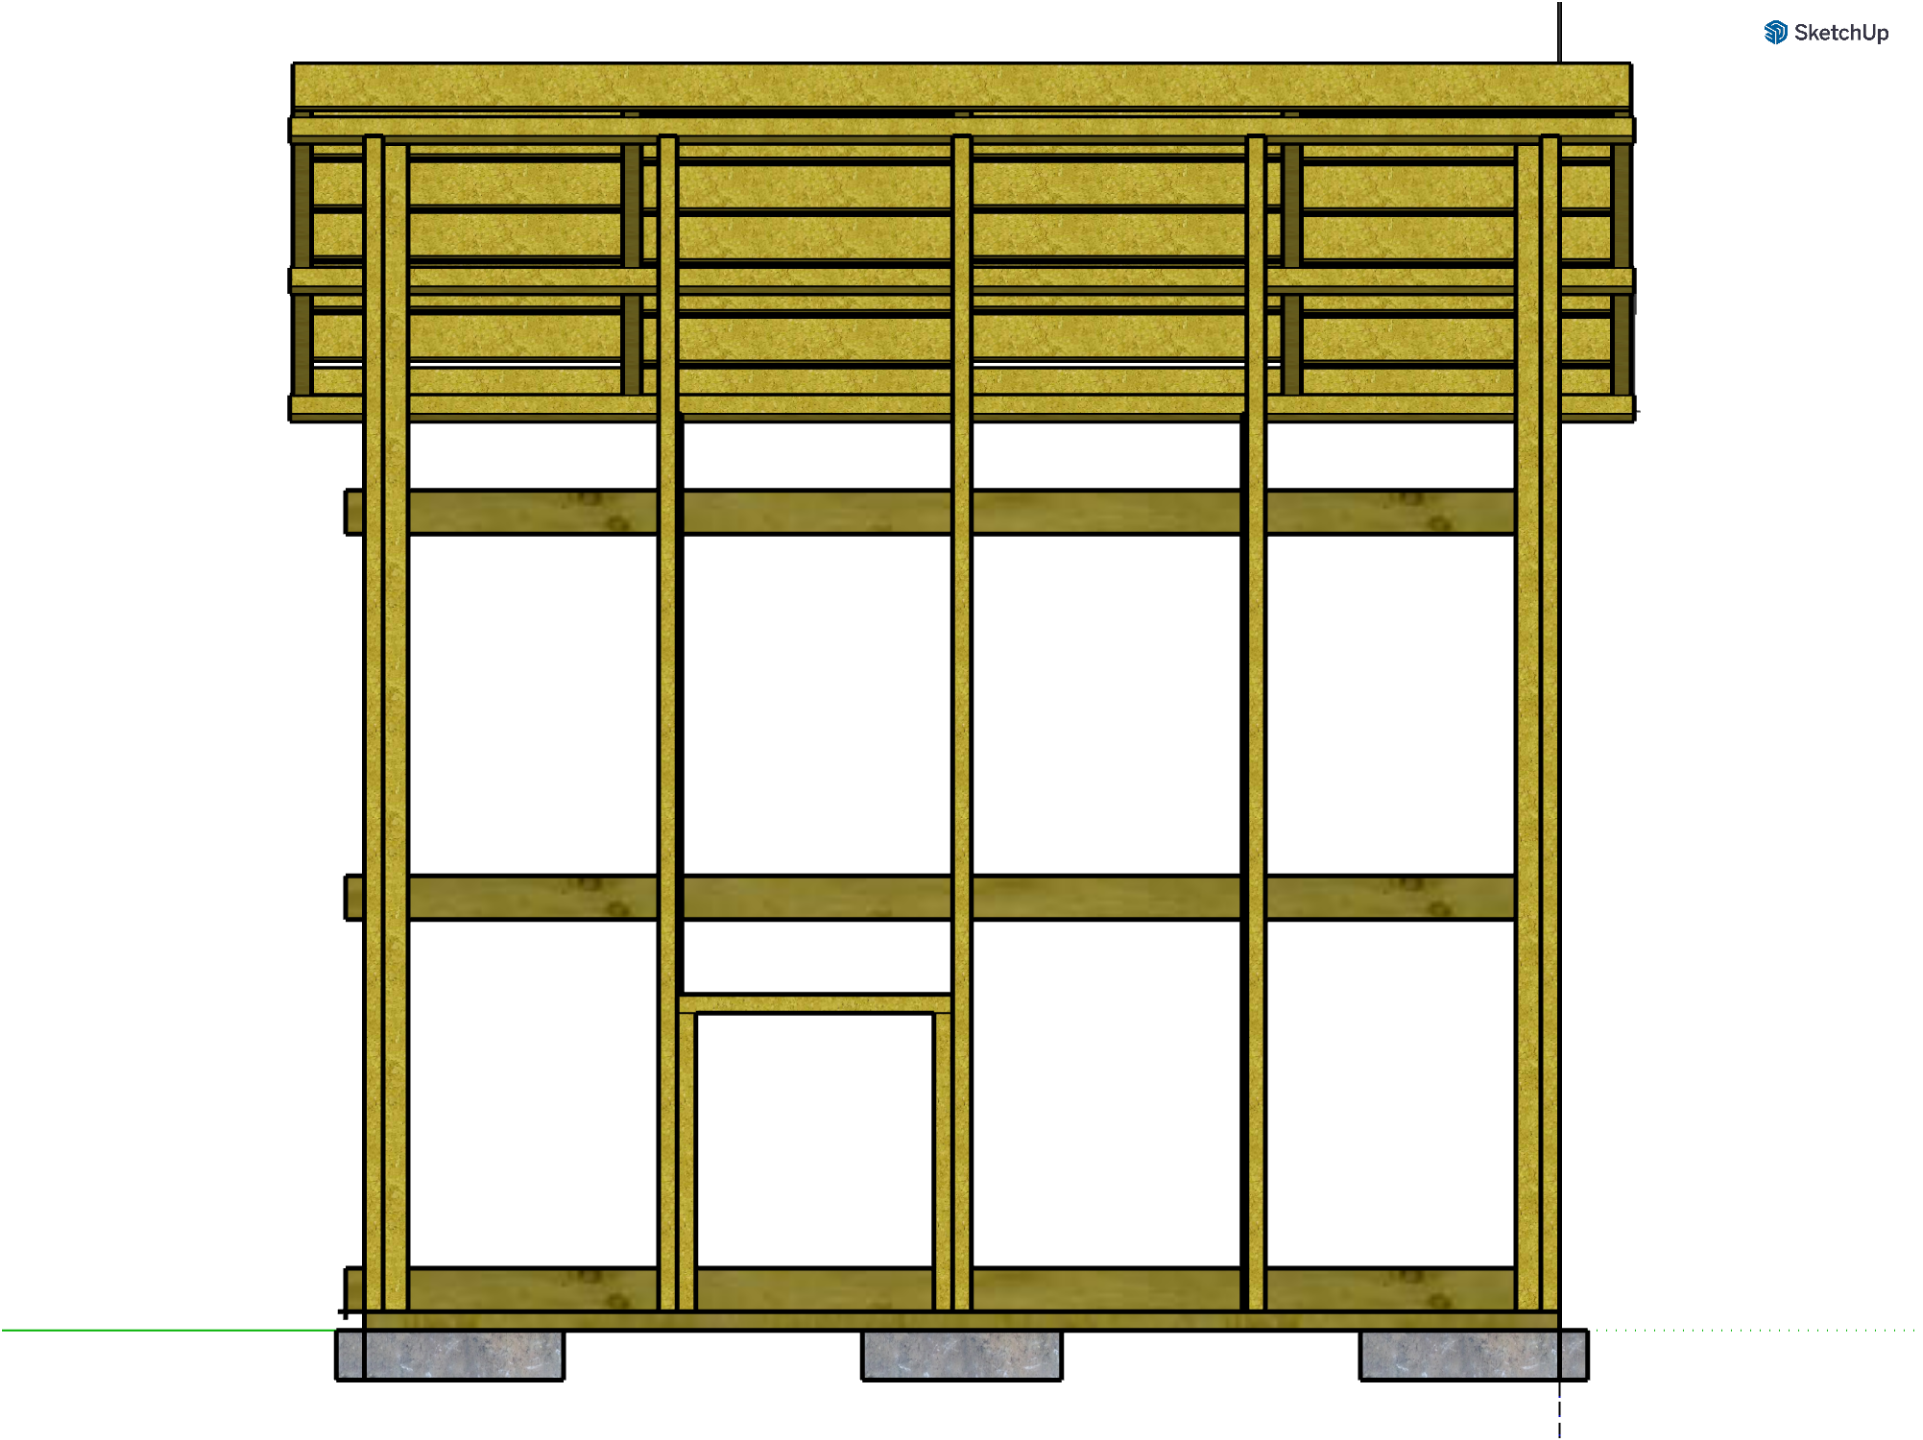

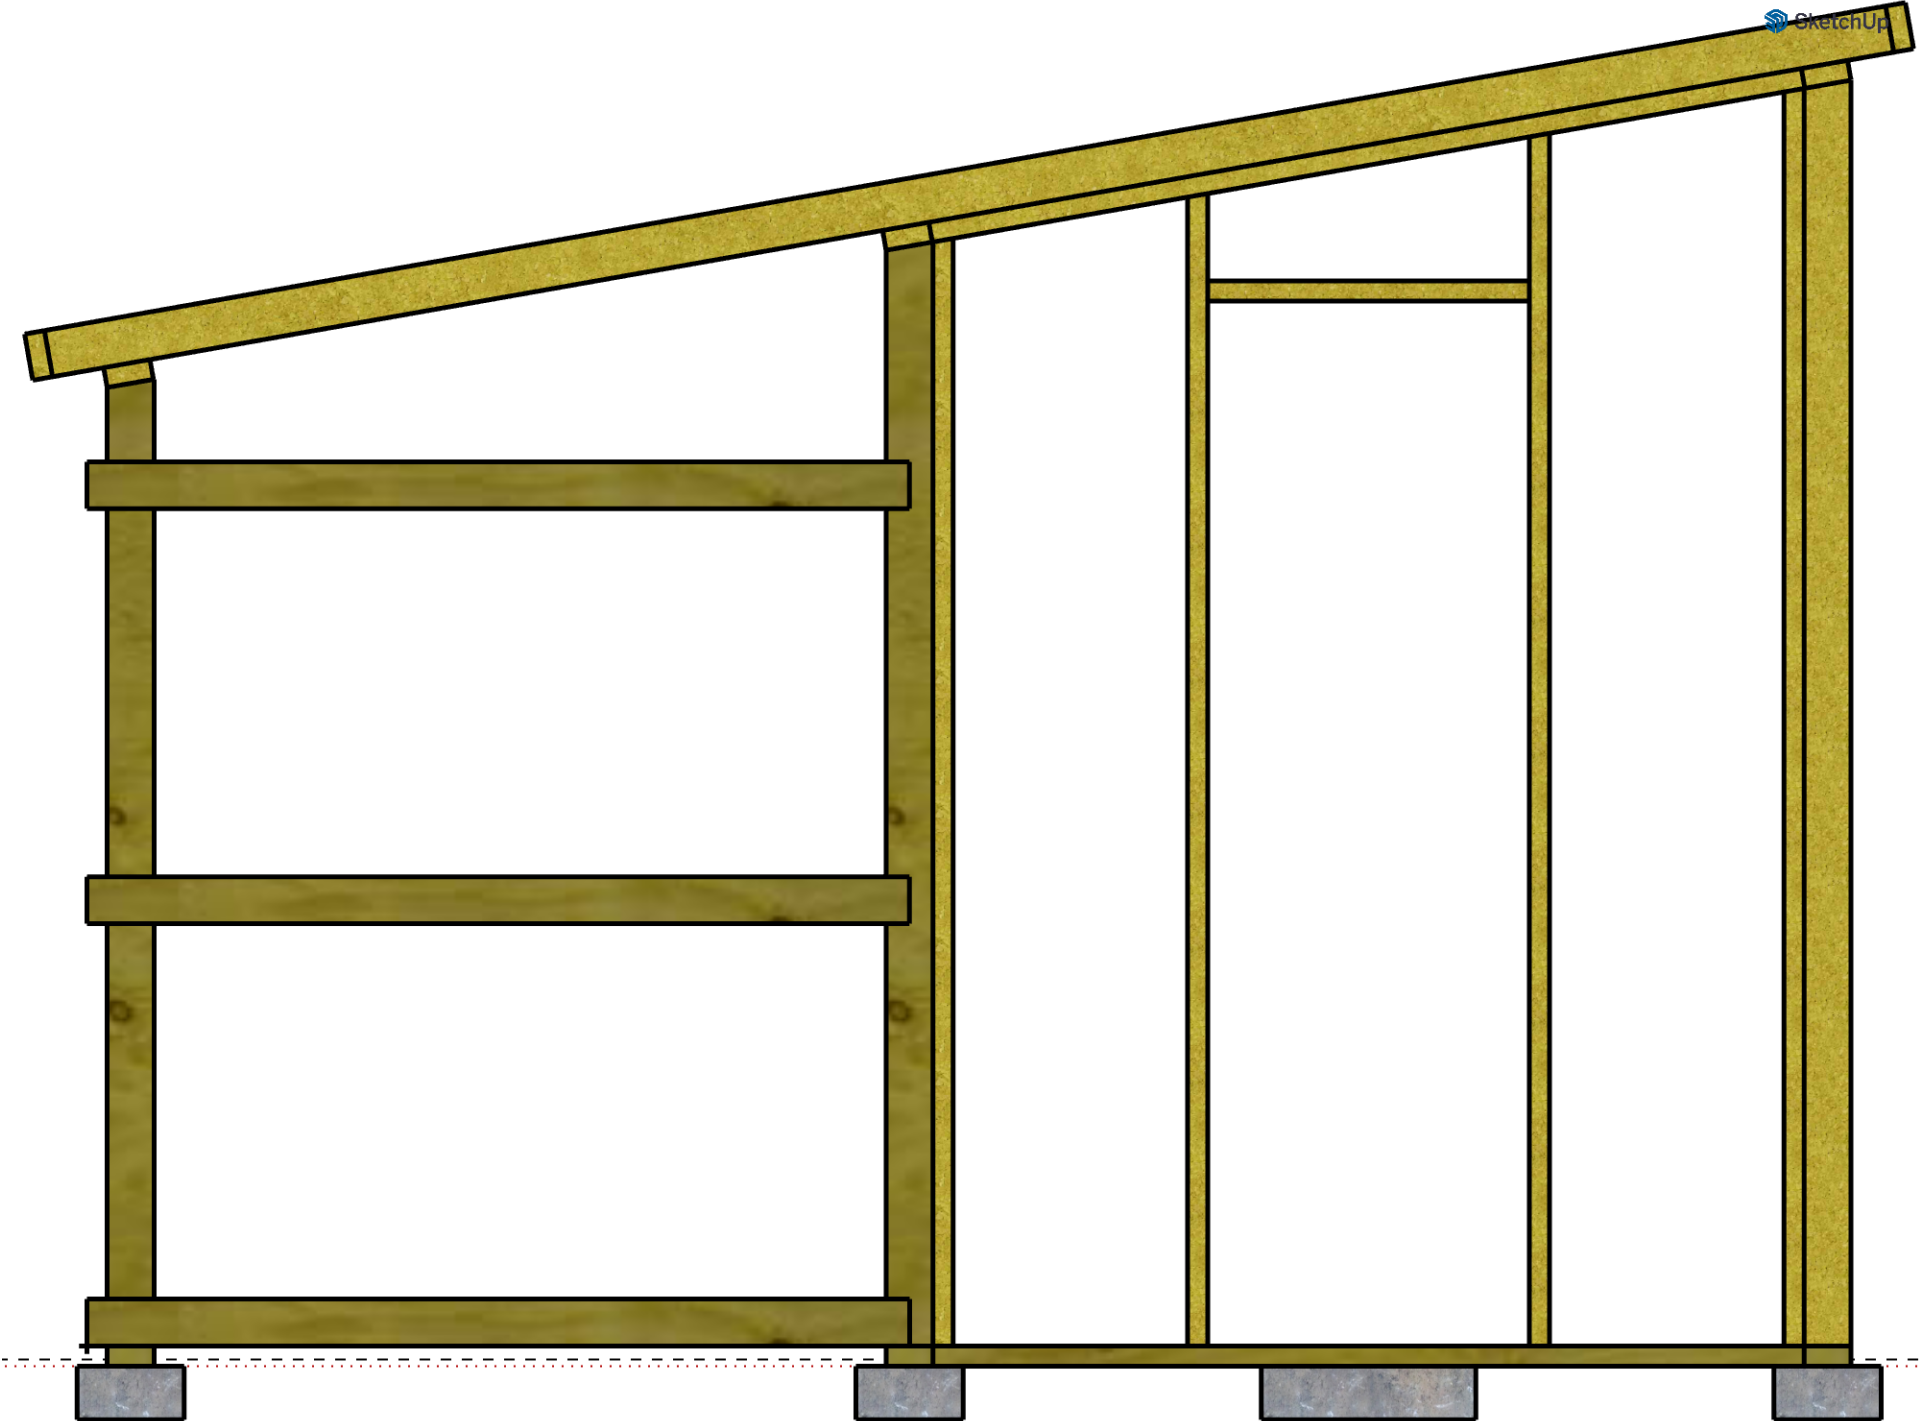


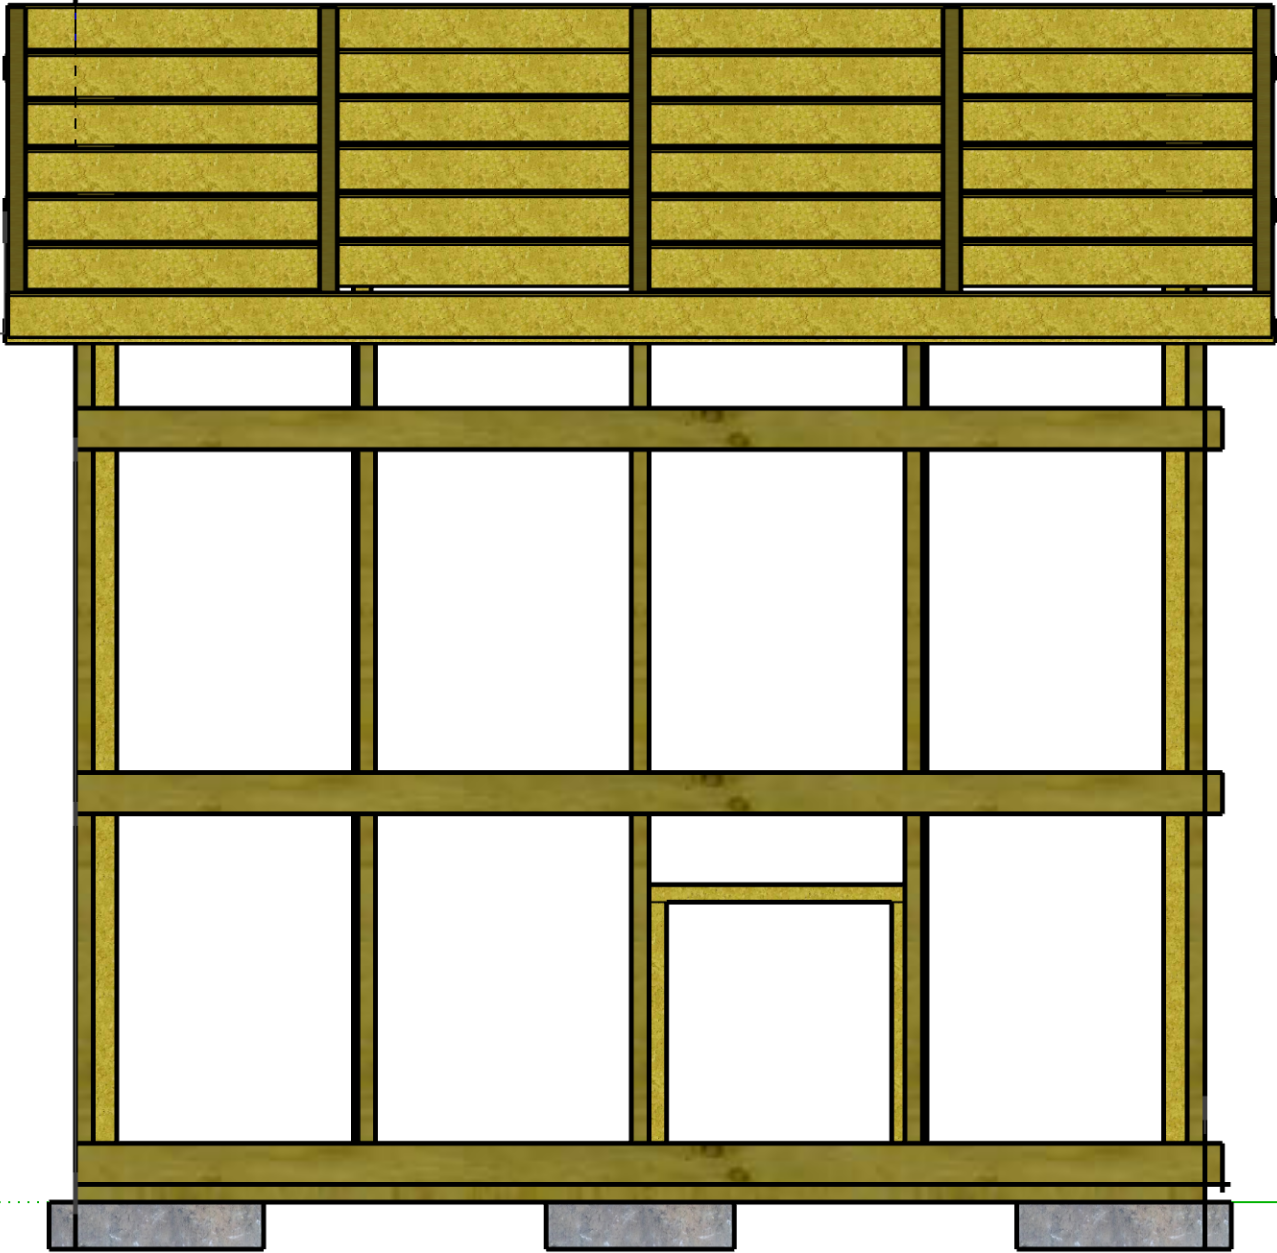

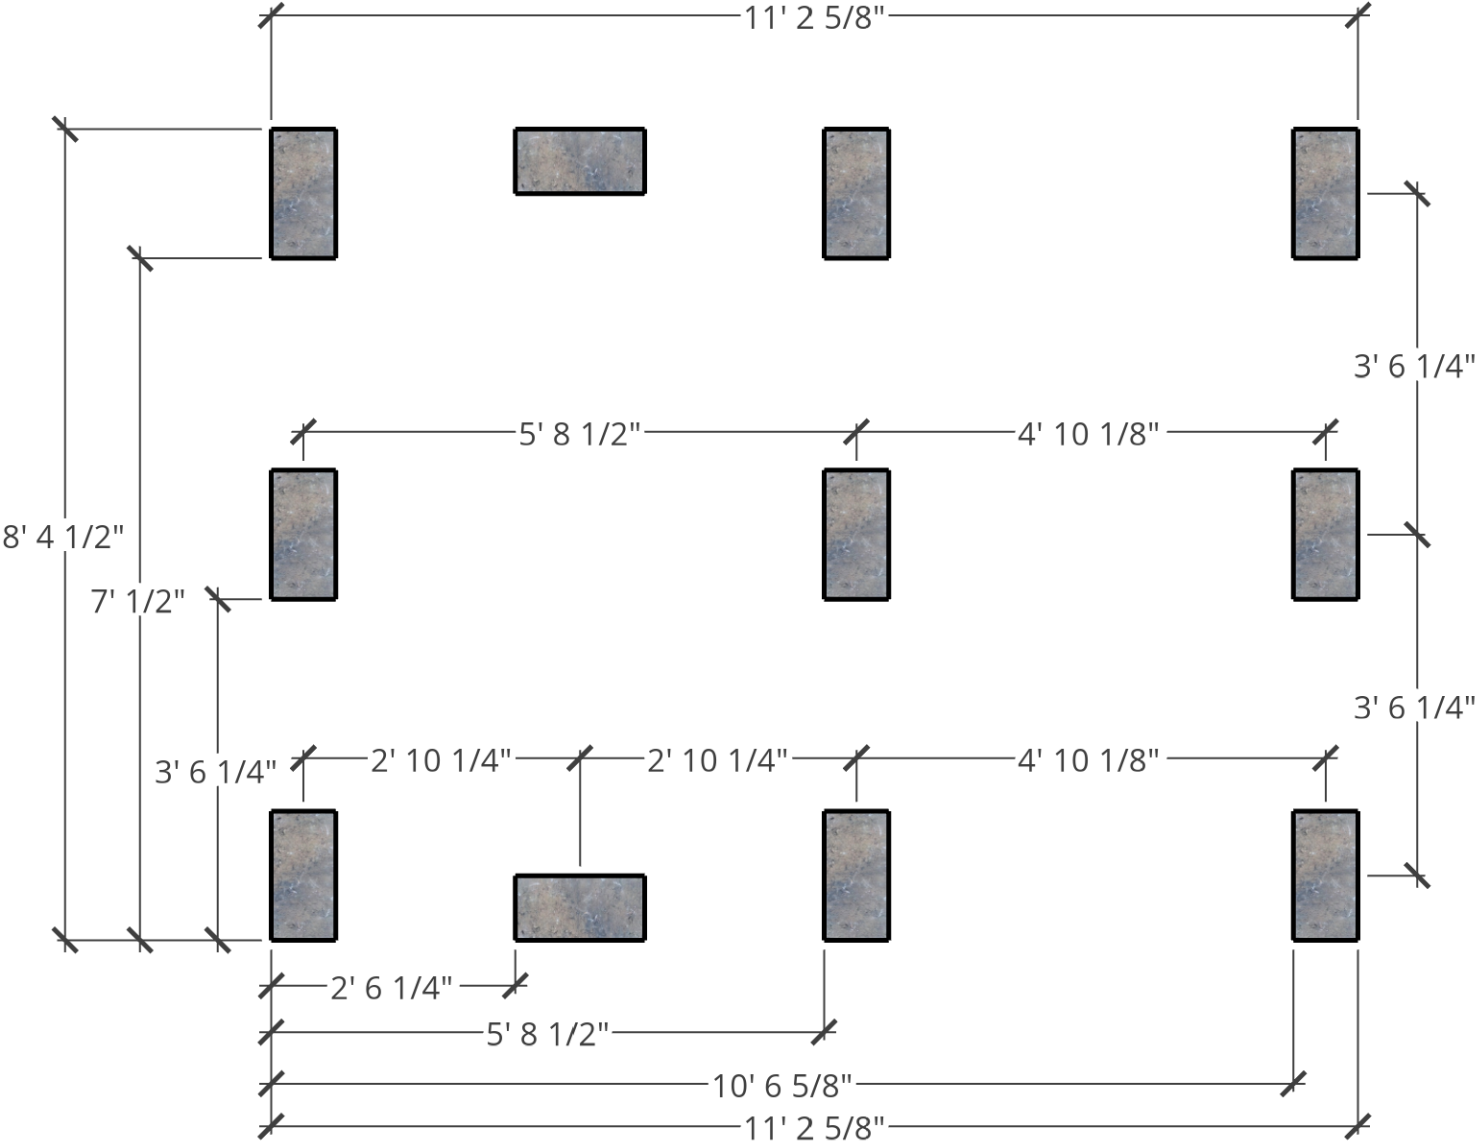

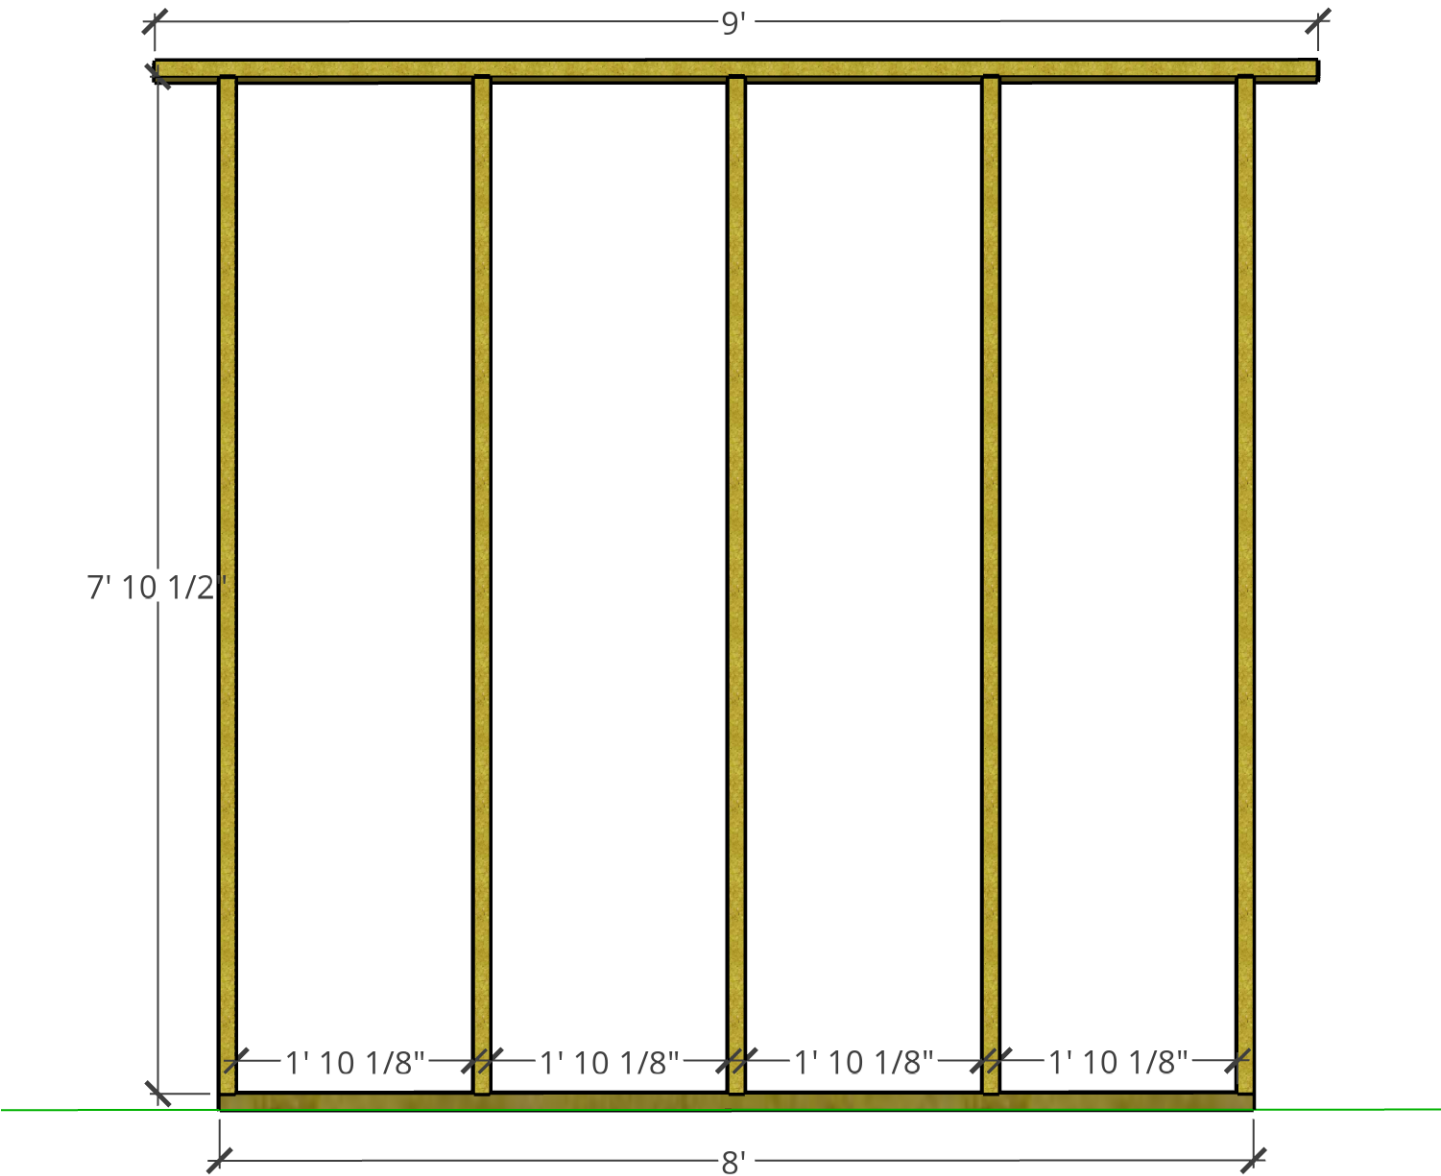


Left Wall Framing Plan

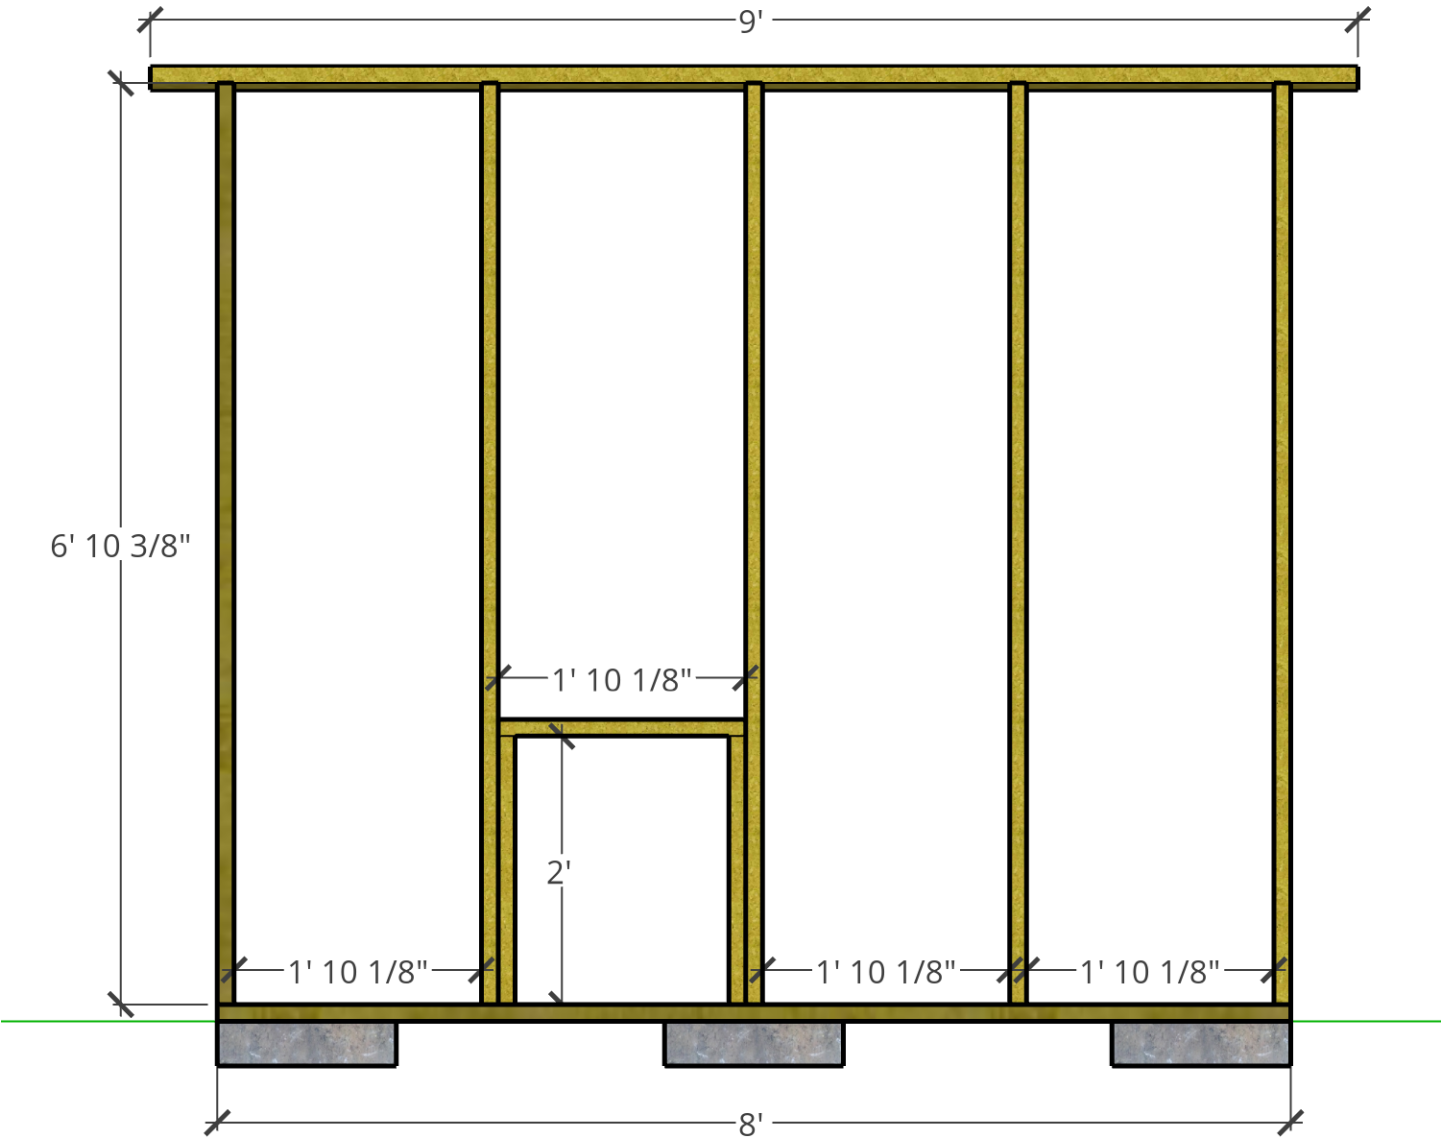

Center Wall Framing Plan



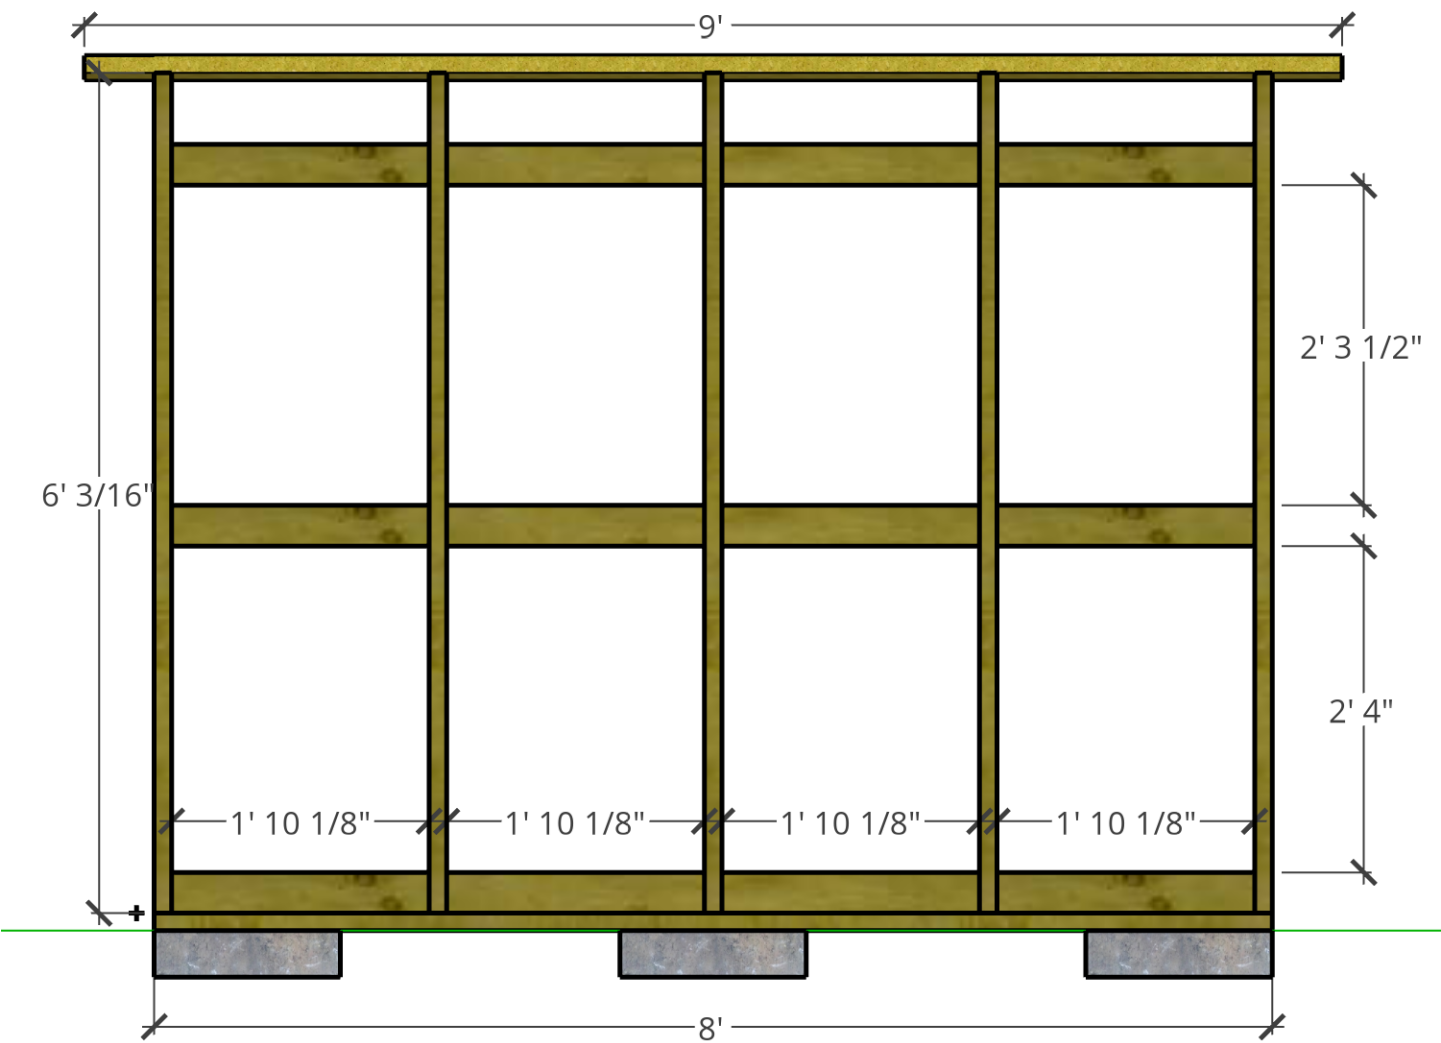

Right Wall Framing Plan



